




ARTICULATION JOINT
(PLAN VIEW)
SCALE 1:10

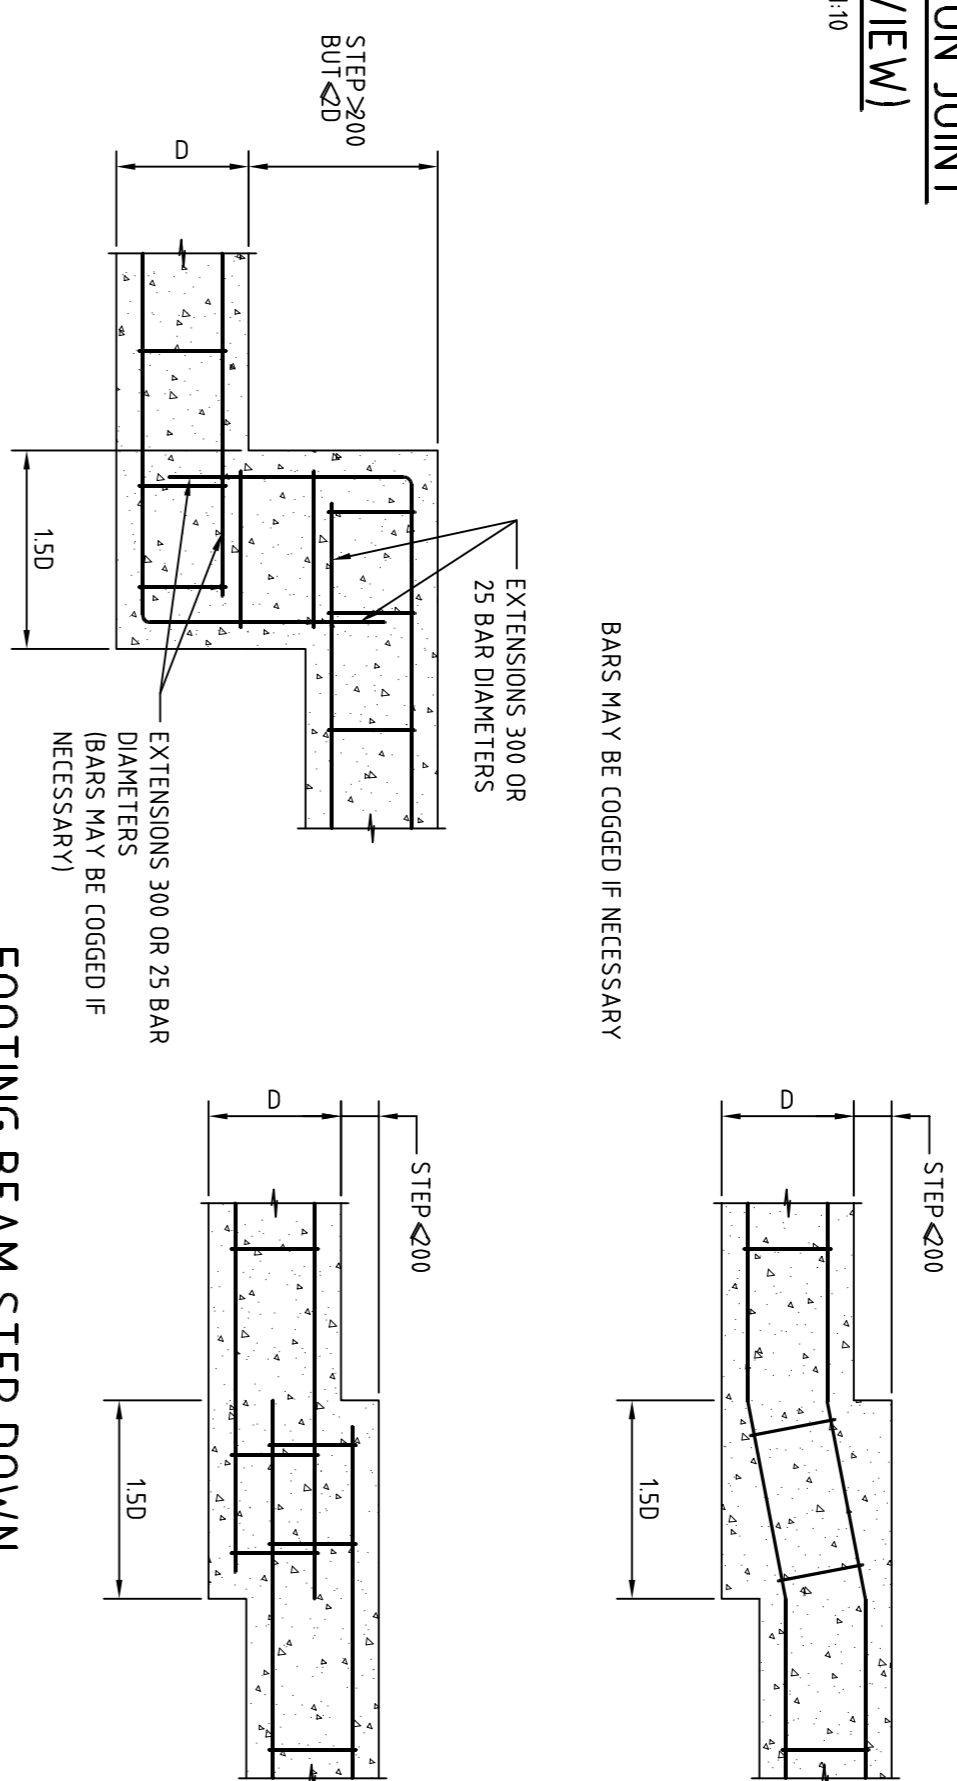


FOOTING BEAM STEP DOWN
DETAILS FOR SLOPING SITES
SCALE 1:20

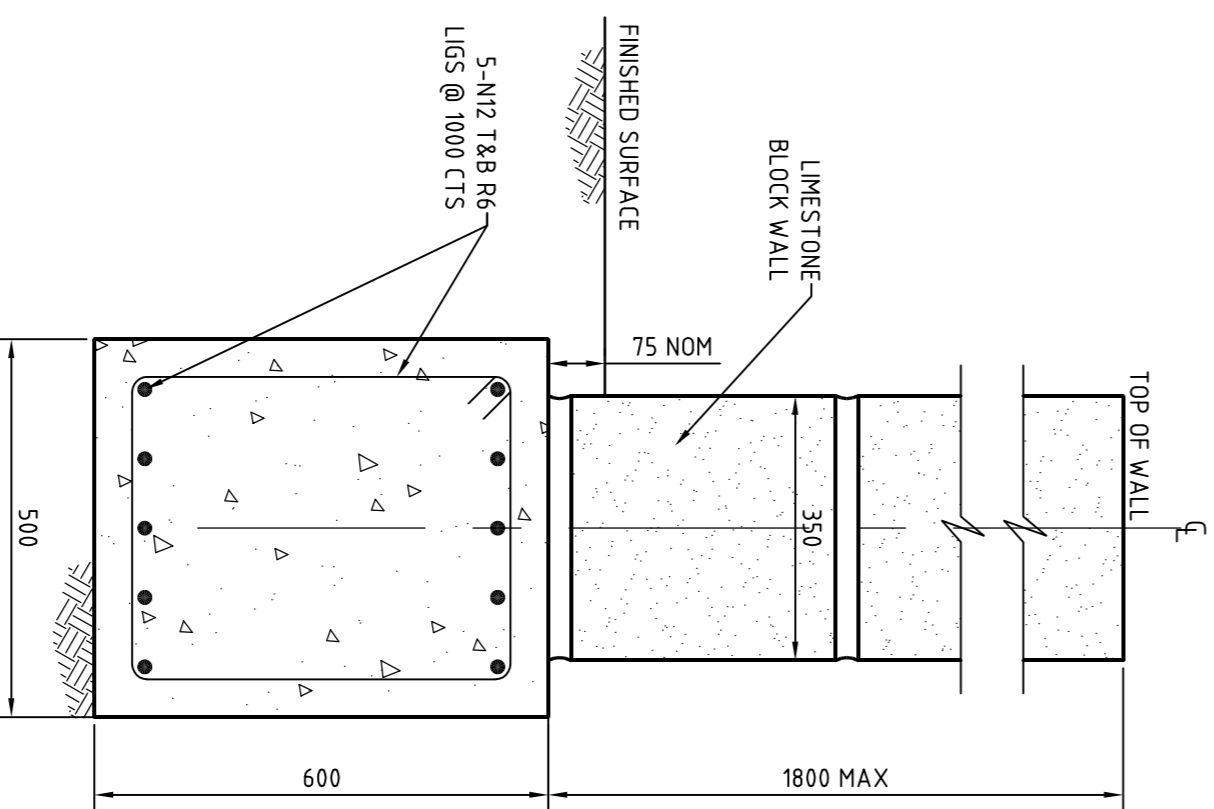


TYPICAL FENCE & STRIP FOOTING
"M" SITE
SCALE 1:10

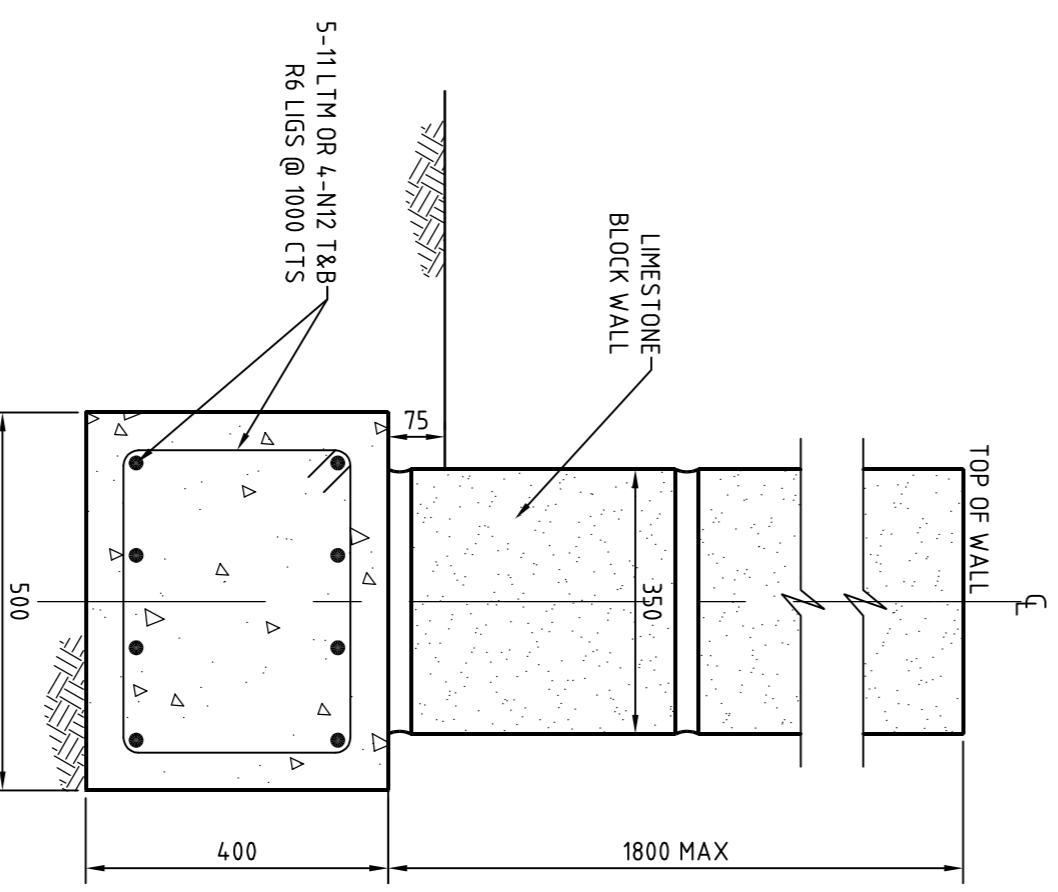

TYPICAL FENCE & STRIP FOOTING
"A" & "S" SITE
SCALE 1:10

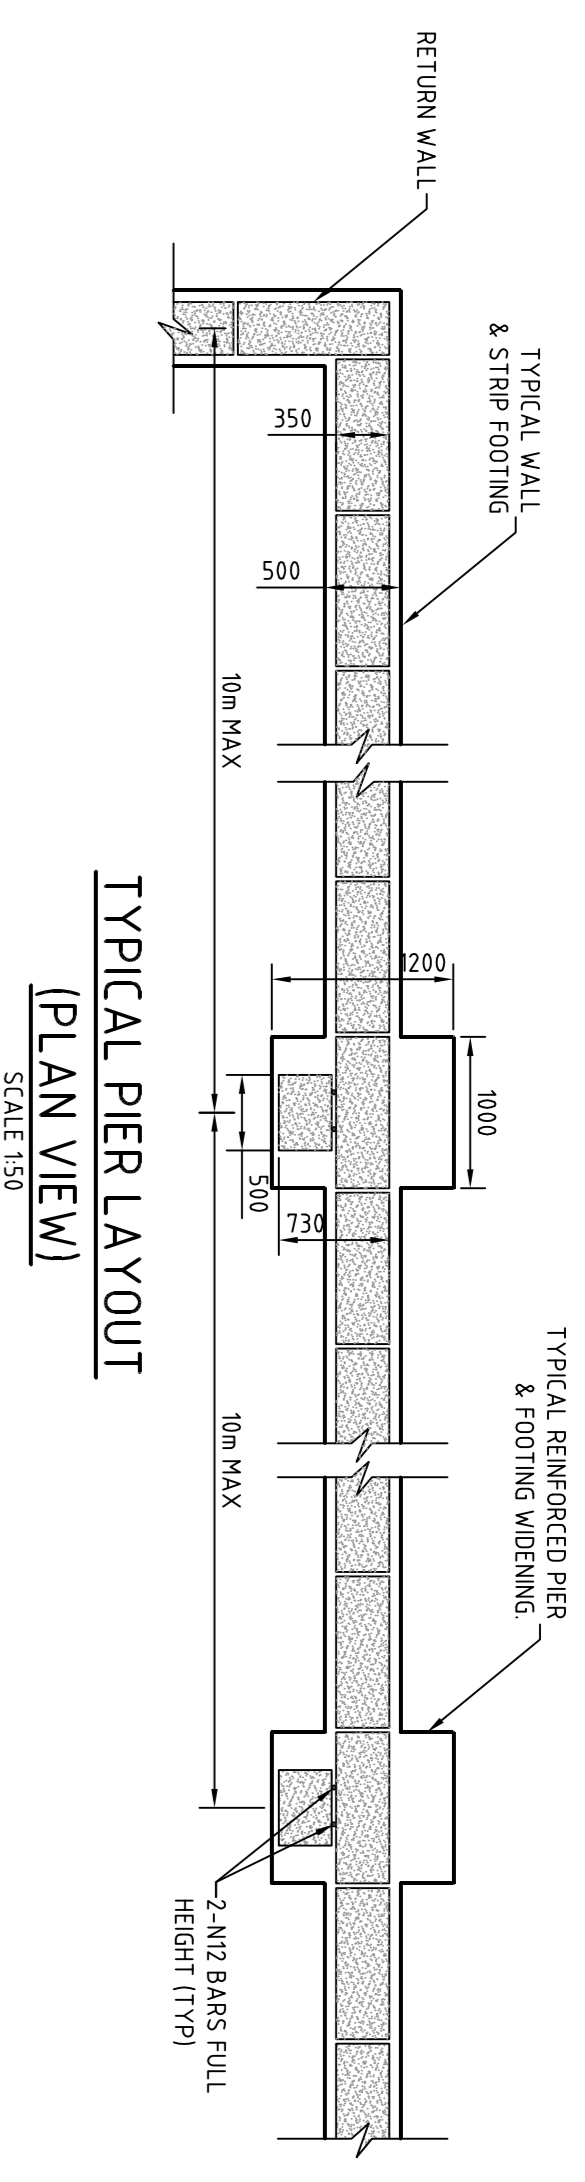

TYPICAL PIER LAYOUT
(PLAN VIEW)
SCALE 1:50

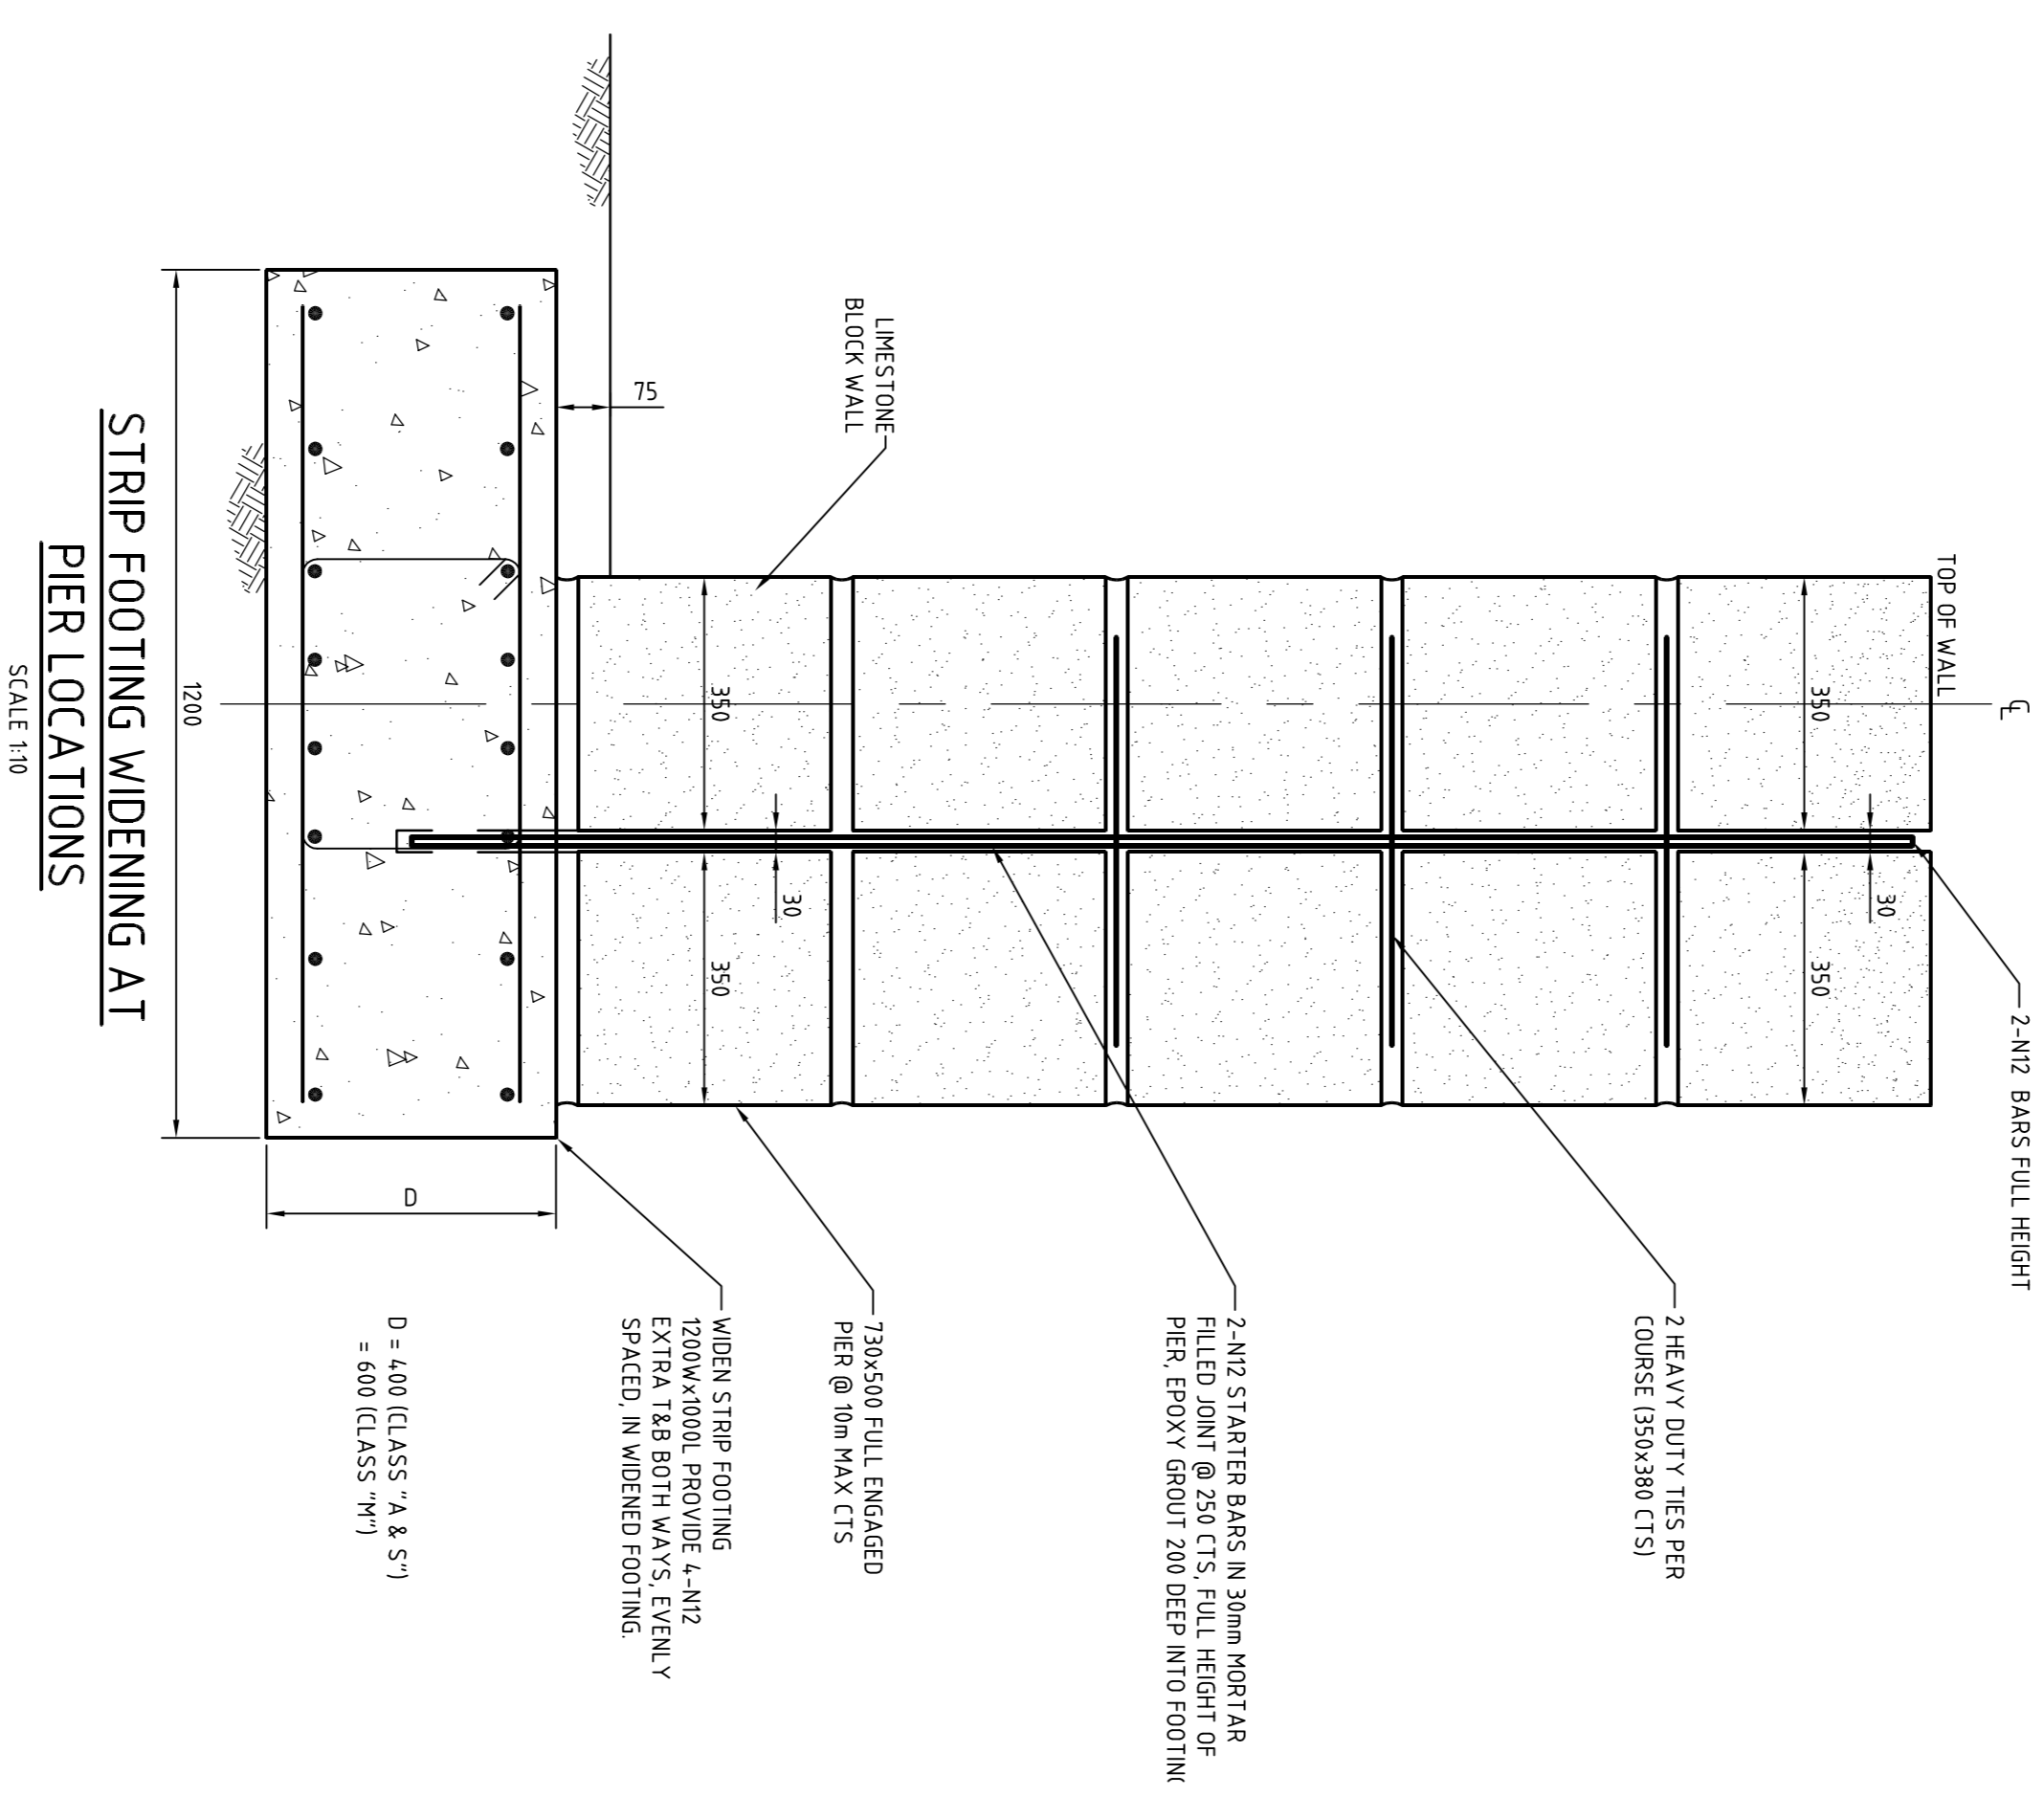

STRIP FOOTING WIDENING AT
PIER LOCATIONS
SCALE 1:10

